




1 Building B - Illustrated Second Floor Plan

 Scale: 1/16" = 1'-0"


LEGEND

- Administration
- Community / Shared
- Core Academic Spaces
- Technology
- Support
- Circulation

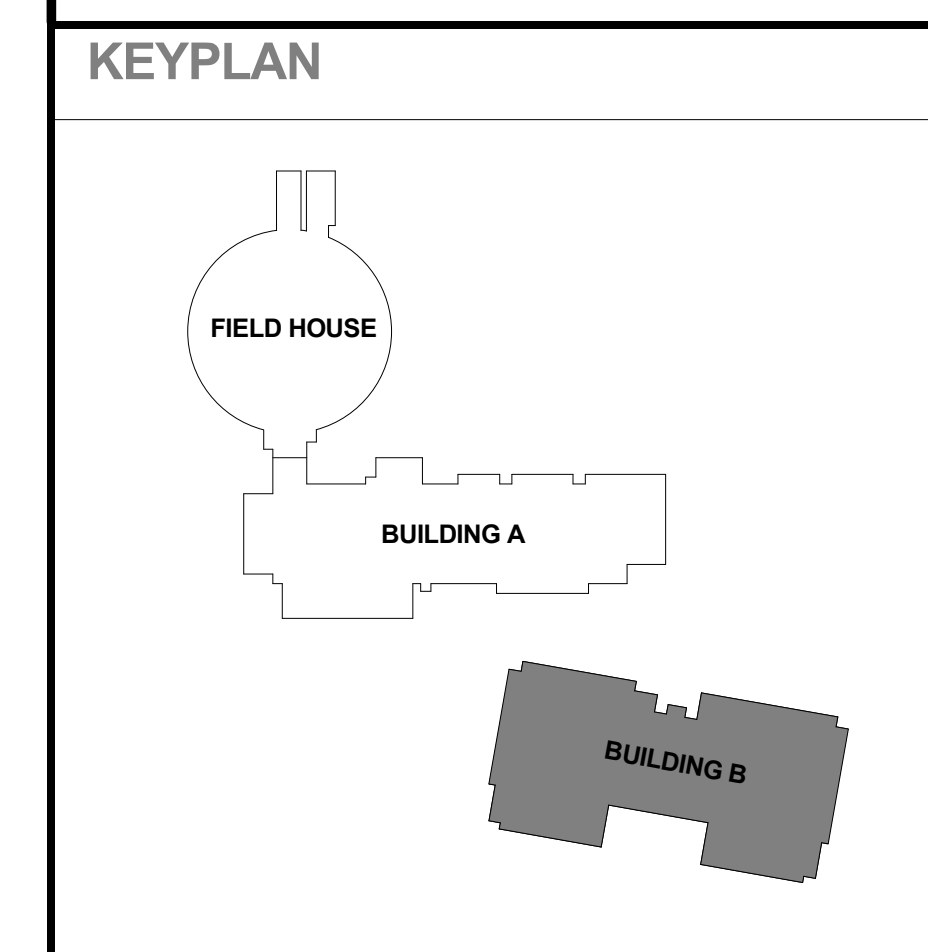

SCHEMATIC DESIGN

 09.03.09

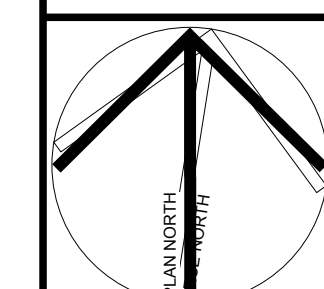

Wayland High School

 Wayland, Massachusetts

Building B - Illustrated 2nd Floor Plan

 SCALE: 1/16" = 1'-0"

DRAWING NUMBER: **A2.0B-2**

 CHECKED BY: SM

 DRAWN BY: CV

 JOB NUMBER: 42640